



END ELEVATION BENCH

(2) CONCRETE END UNITS

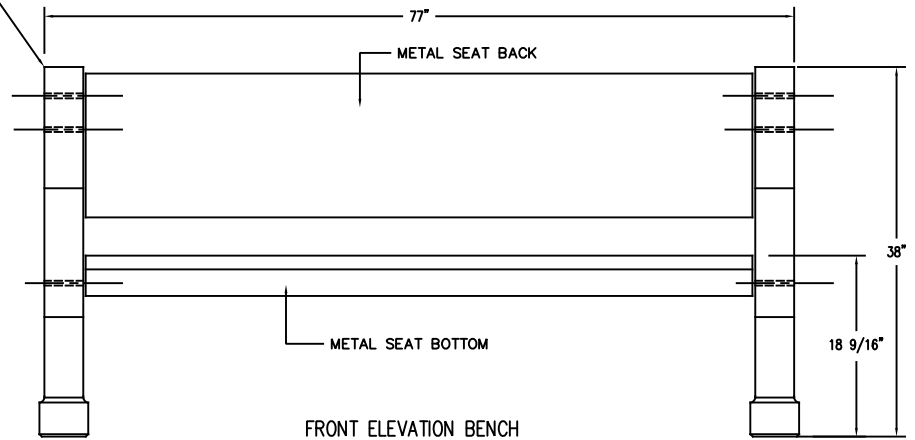

FRONT ELEVATION BENCH

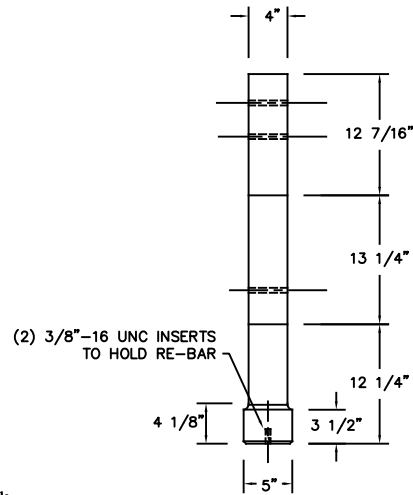

FRONT ELEVATION LEG

CONFIDENTIAL INFORMATION

These drawings, specifications and the other information and documents accompanying them are the confidential and proprietary property of Wausau Tile, Inc. The drawings themselves shall belong to the owner for use only on this project. Any additional use shall require the prior written approval of Wausau Tile, Inc. The proprietary information contained within the drawings and the documents is and shall remain the sole property of Wausau Tile, Inc.

WAUSAU TILE SITE FURNISHINGS

P.O. BOX 1520 WAUSAU, WISCONSIN 54402-1520 800/388-8728
P.O. BOX 967 BANNING, CALIFORNIA 92220 877-849-5695

REVISIONS						DRAWN BY	JOB	MATERIAL
						RJH	CAROTHERS CONSTRUCTION	CONCRETE/METAL
NO.	DATE	BY	NO.	DATE	BY	TITLE	LOCATION:	WEIGHT 445 LBS
1			4			SCALE NTS	UNLESS OTHERWISE SPECIFIED DIMENSIONS ARE IN INCHES ANGLES ±0.5° 2 PL ±0.01 3 PL ±0.005	FINISH OPTIONS
2			5			JOB NO: CO 388763		DATE 9/6/06
3			6					DWG. NO. TF5022