

Circus

PS3-31905




Earth



REAR VIEW
SCALE: CUSTOM



TOP VIEW
SCALE: CUSTOM

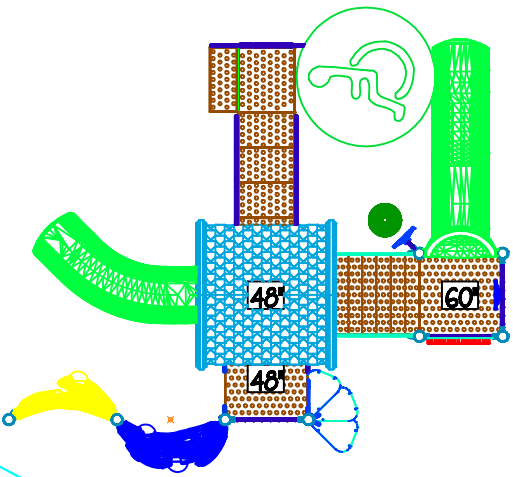

 **Furniture Leisure**
Commercial Site Furnishings

FurnitureLeisure.com PoolFurnitureSupply.com
PicnicFurniture.com PicnicTableSupplier.com
ParkTables.com UBrace.com


1-800-213-2401 | sales@furnitureleisure.com

FRONT VIEW
SCALE: CUSTOM



PLAYGROUND SUPERVISION IS REQUIRED.

THIS DESIGN IS THE PROPERTY OF
SUPERIOR RECREATIONAL PRODUCTS AND MAY NOT BE
REPRODUCED OR USED IN ANY MANNER WITHOUT
THE EXPRESSED WRITTEN CONSENT OF
SUPERIOR RECREATIONAL PRODUCTS.

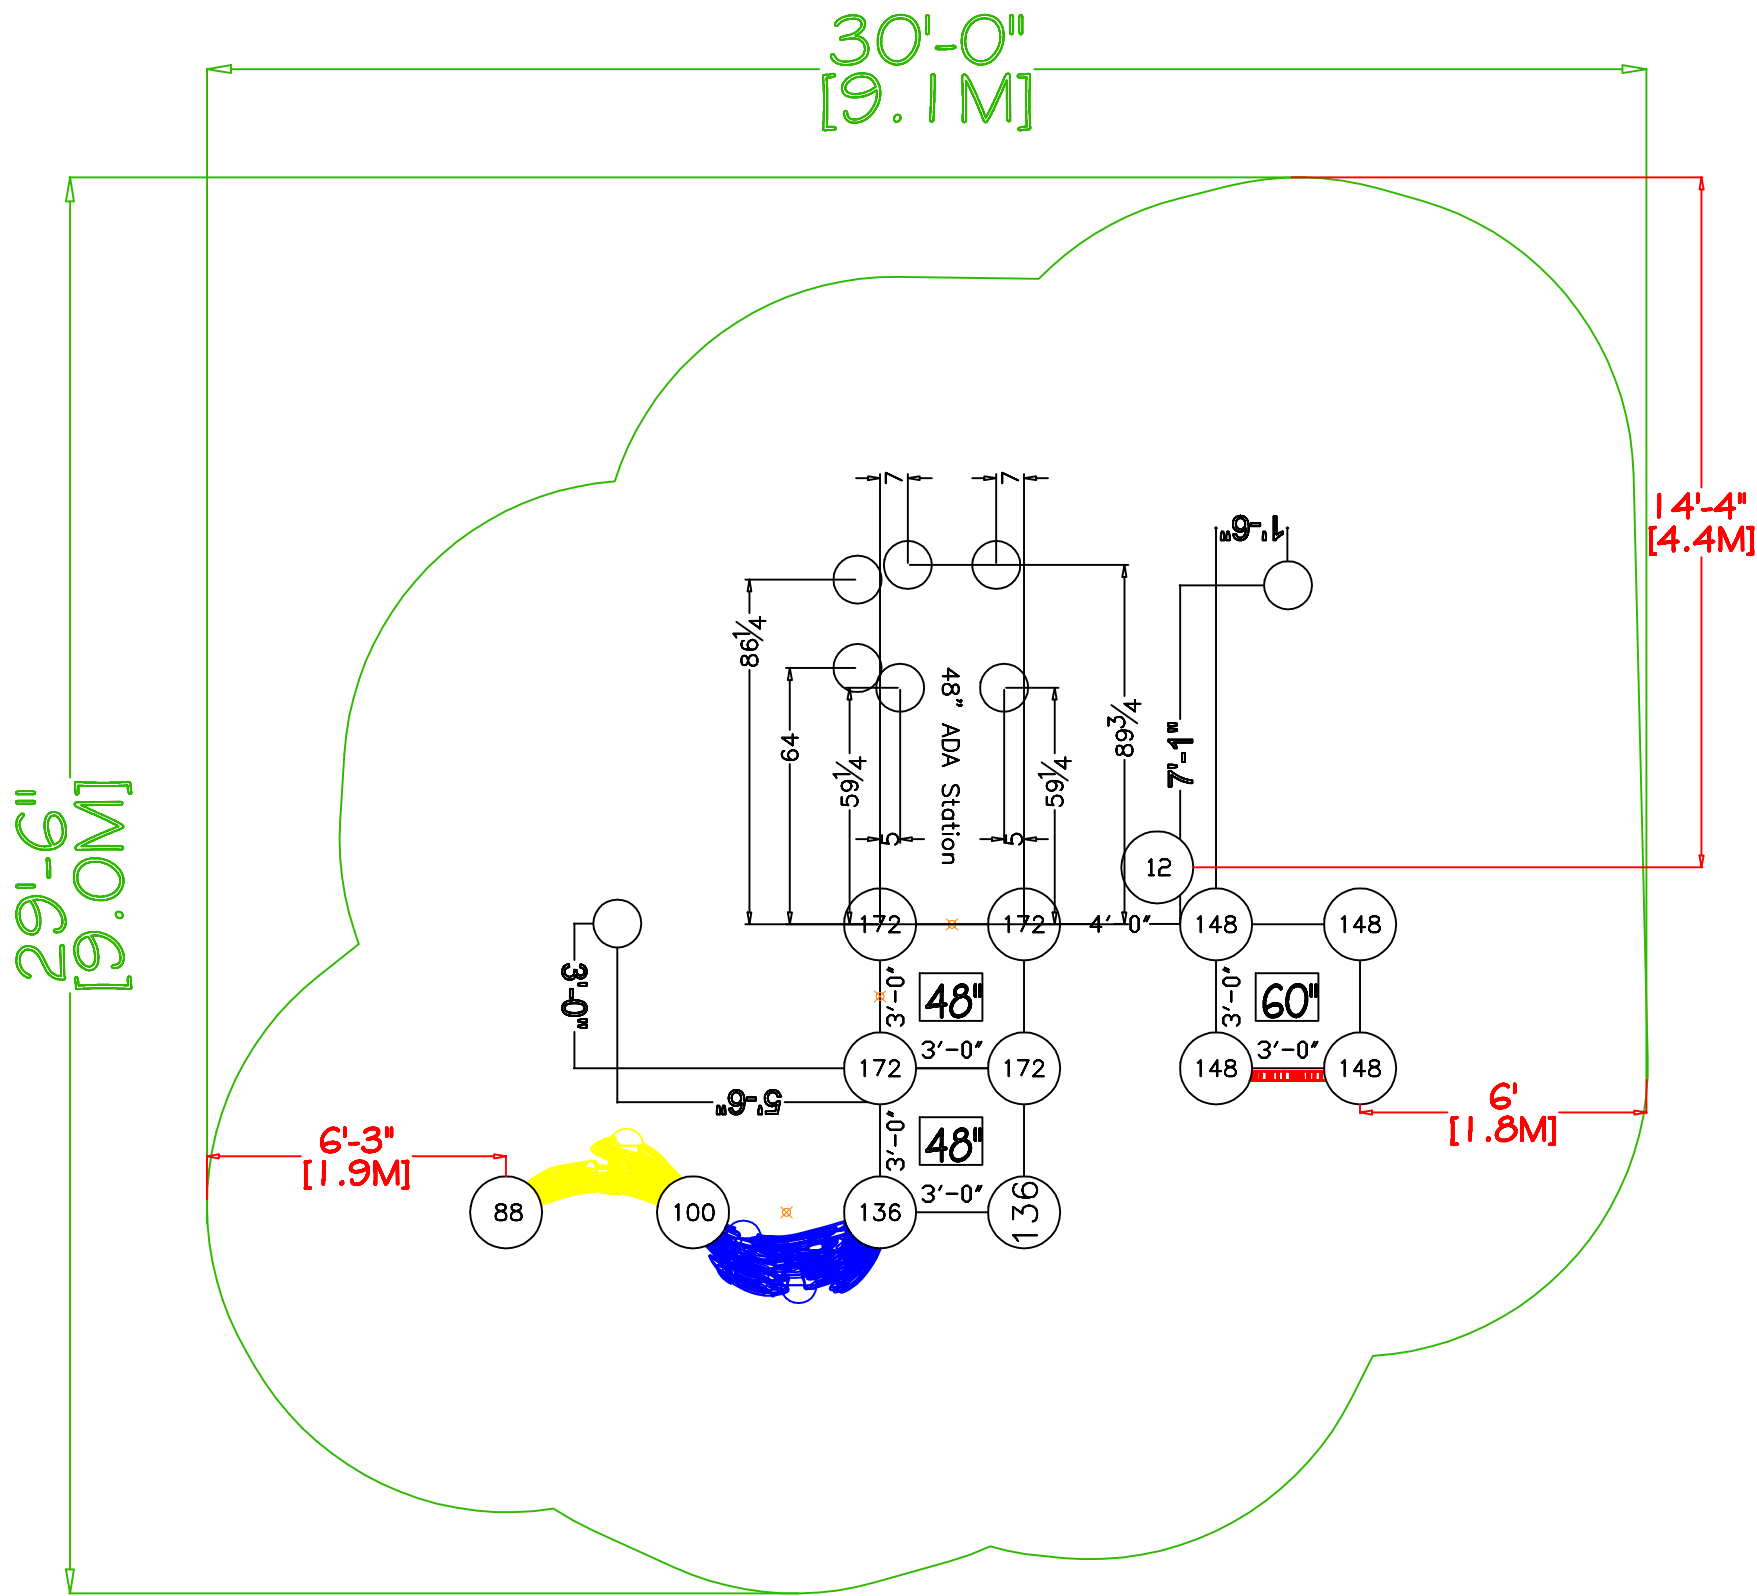

FOOTING
SCALE-
1/4"=1'
(WHEN
PRINTED ON
11X17 PAPER)


###

PLAYGROUND SUPERVISION IS REQUIRED.

THIS DESIGN IS THE PROPERTY OF
SUPERIOR RECREATIONAL PRODUCTS AND MAY NOT BE
REPRODUCED OR USED IN ANY MANNER WITHOUT
THE EXPRESSED WRITTEN CONSENT OF
SUPERIOR RECREATIONAL PRODUCTS.

29'-6"
[9.0M]

30'-0"
[9.1M]

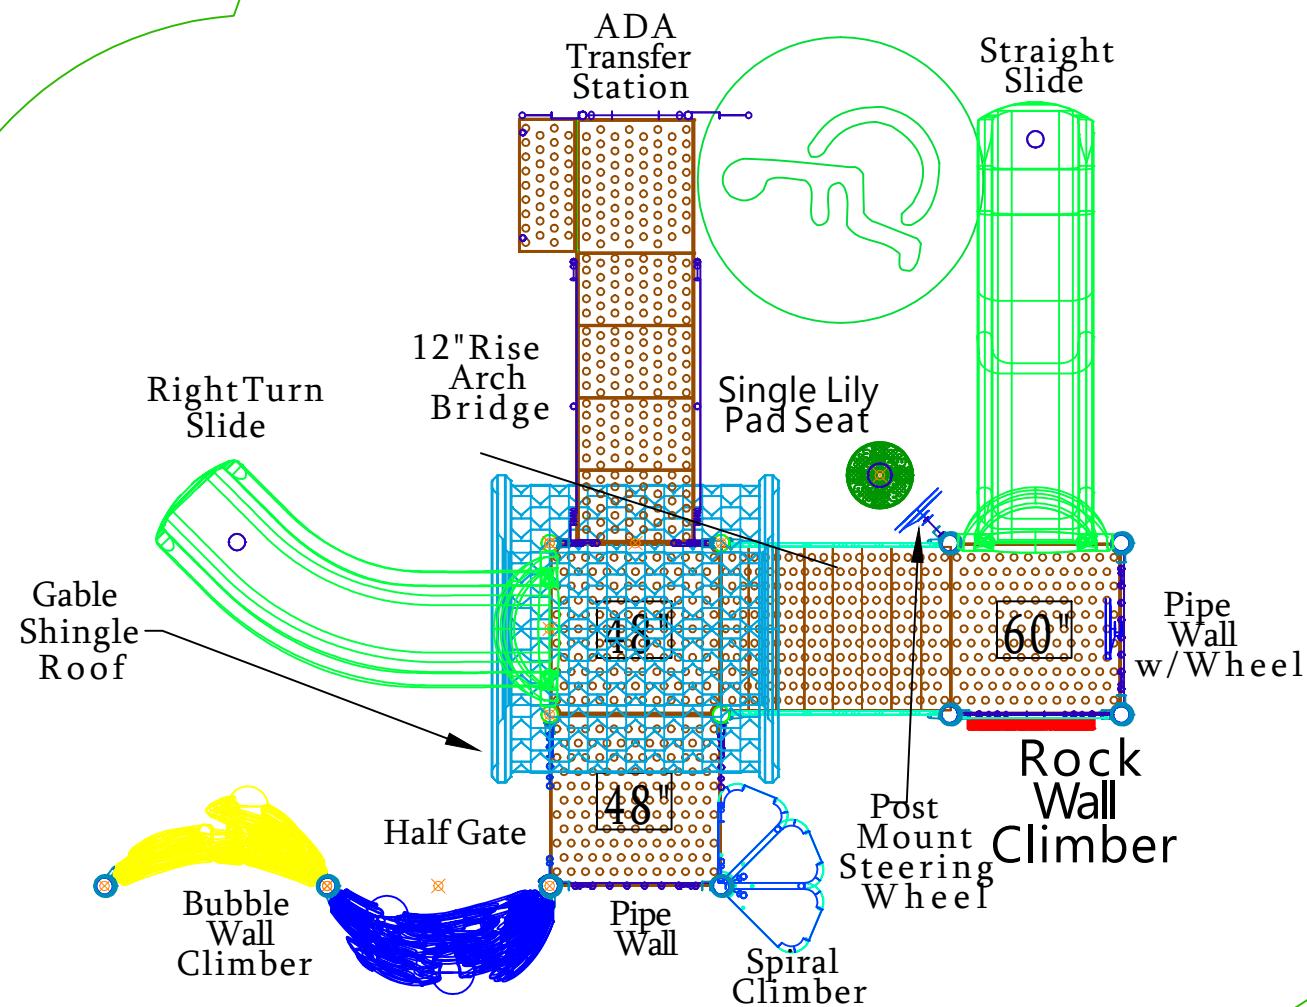

Furniture Leisure

Commercial Site Furnishings

FurnitureLeisure.com PoolFurnitureSupply.com
PicnicFurniture.com PicnicTableSupplier.com
ParkTables.com UBrace.com
1-800-213-2401 | sales@furnitureleisure.com

REFERENCE NUMBER
PS3-31905
3.5" STEEL STRUCTURE DESIGN
EQUIPMENT SIZE
18' X 18'
USE ZONE
30' X 30'
AGE GROUP
2-12
SURFACE AREA
675 SQ. FT.

USER CAPACITY
24
4' TIMBER COUNT
25

FALL HEIGHT
5'

ADA ACCESSIBILITY

ELEVATED
PLAY ACTIVITIES
5

	GROUND LEVEL ACCESSIBLE PLAY ACTIVITIES	GROUND LEVEL ACCESSIBLE ACTIVITY TYPES
REQUIRED	2	2
PROVIDED	2	2

THIS STRUCTURE MEETS OR EXCEEDS CPSC #325
AND ASTM F1487-11 UNLESS OTHERWISE NOTED.

DATE
12/13/2019
SCALE
NTS
DRAWN/SAVED BY
AW
/ ANDREW.WILSON
SHEET
1 OF 2

PAGE
PLAN_VIEW

WE RECOMMEND THIS PLAN BE PRINTED ON 11" x 17" PAPER

PLAYGROUND SUPERVISION IS REQUIRED.

THIS DESIGN IS THE PROPERTY OF
SUPERIOR RECREATIONAL PRODUCTS AND MAY NOT BE
REPRODUCED OR USED IN ANY MANNER WITHOUT
THE EXPRESSED WRITTEN CONSENT OF
SUPERIOR RECREATIONAL PRODUCTS.